

# Concrete RER PHASING PLAN


Co/D RANGE (ROSSMOOR)

3 weeks  
PHASE I 10/15/18 - 11/2/18

3 weeks  
PHASE II 11/5/18 - 11/23/18

4 weeks  
PHASE III 11/26/18 -

NOT TO SCALE

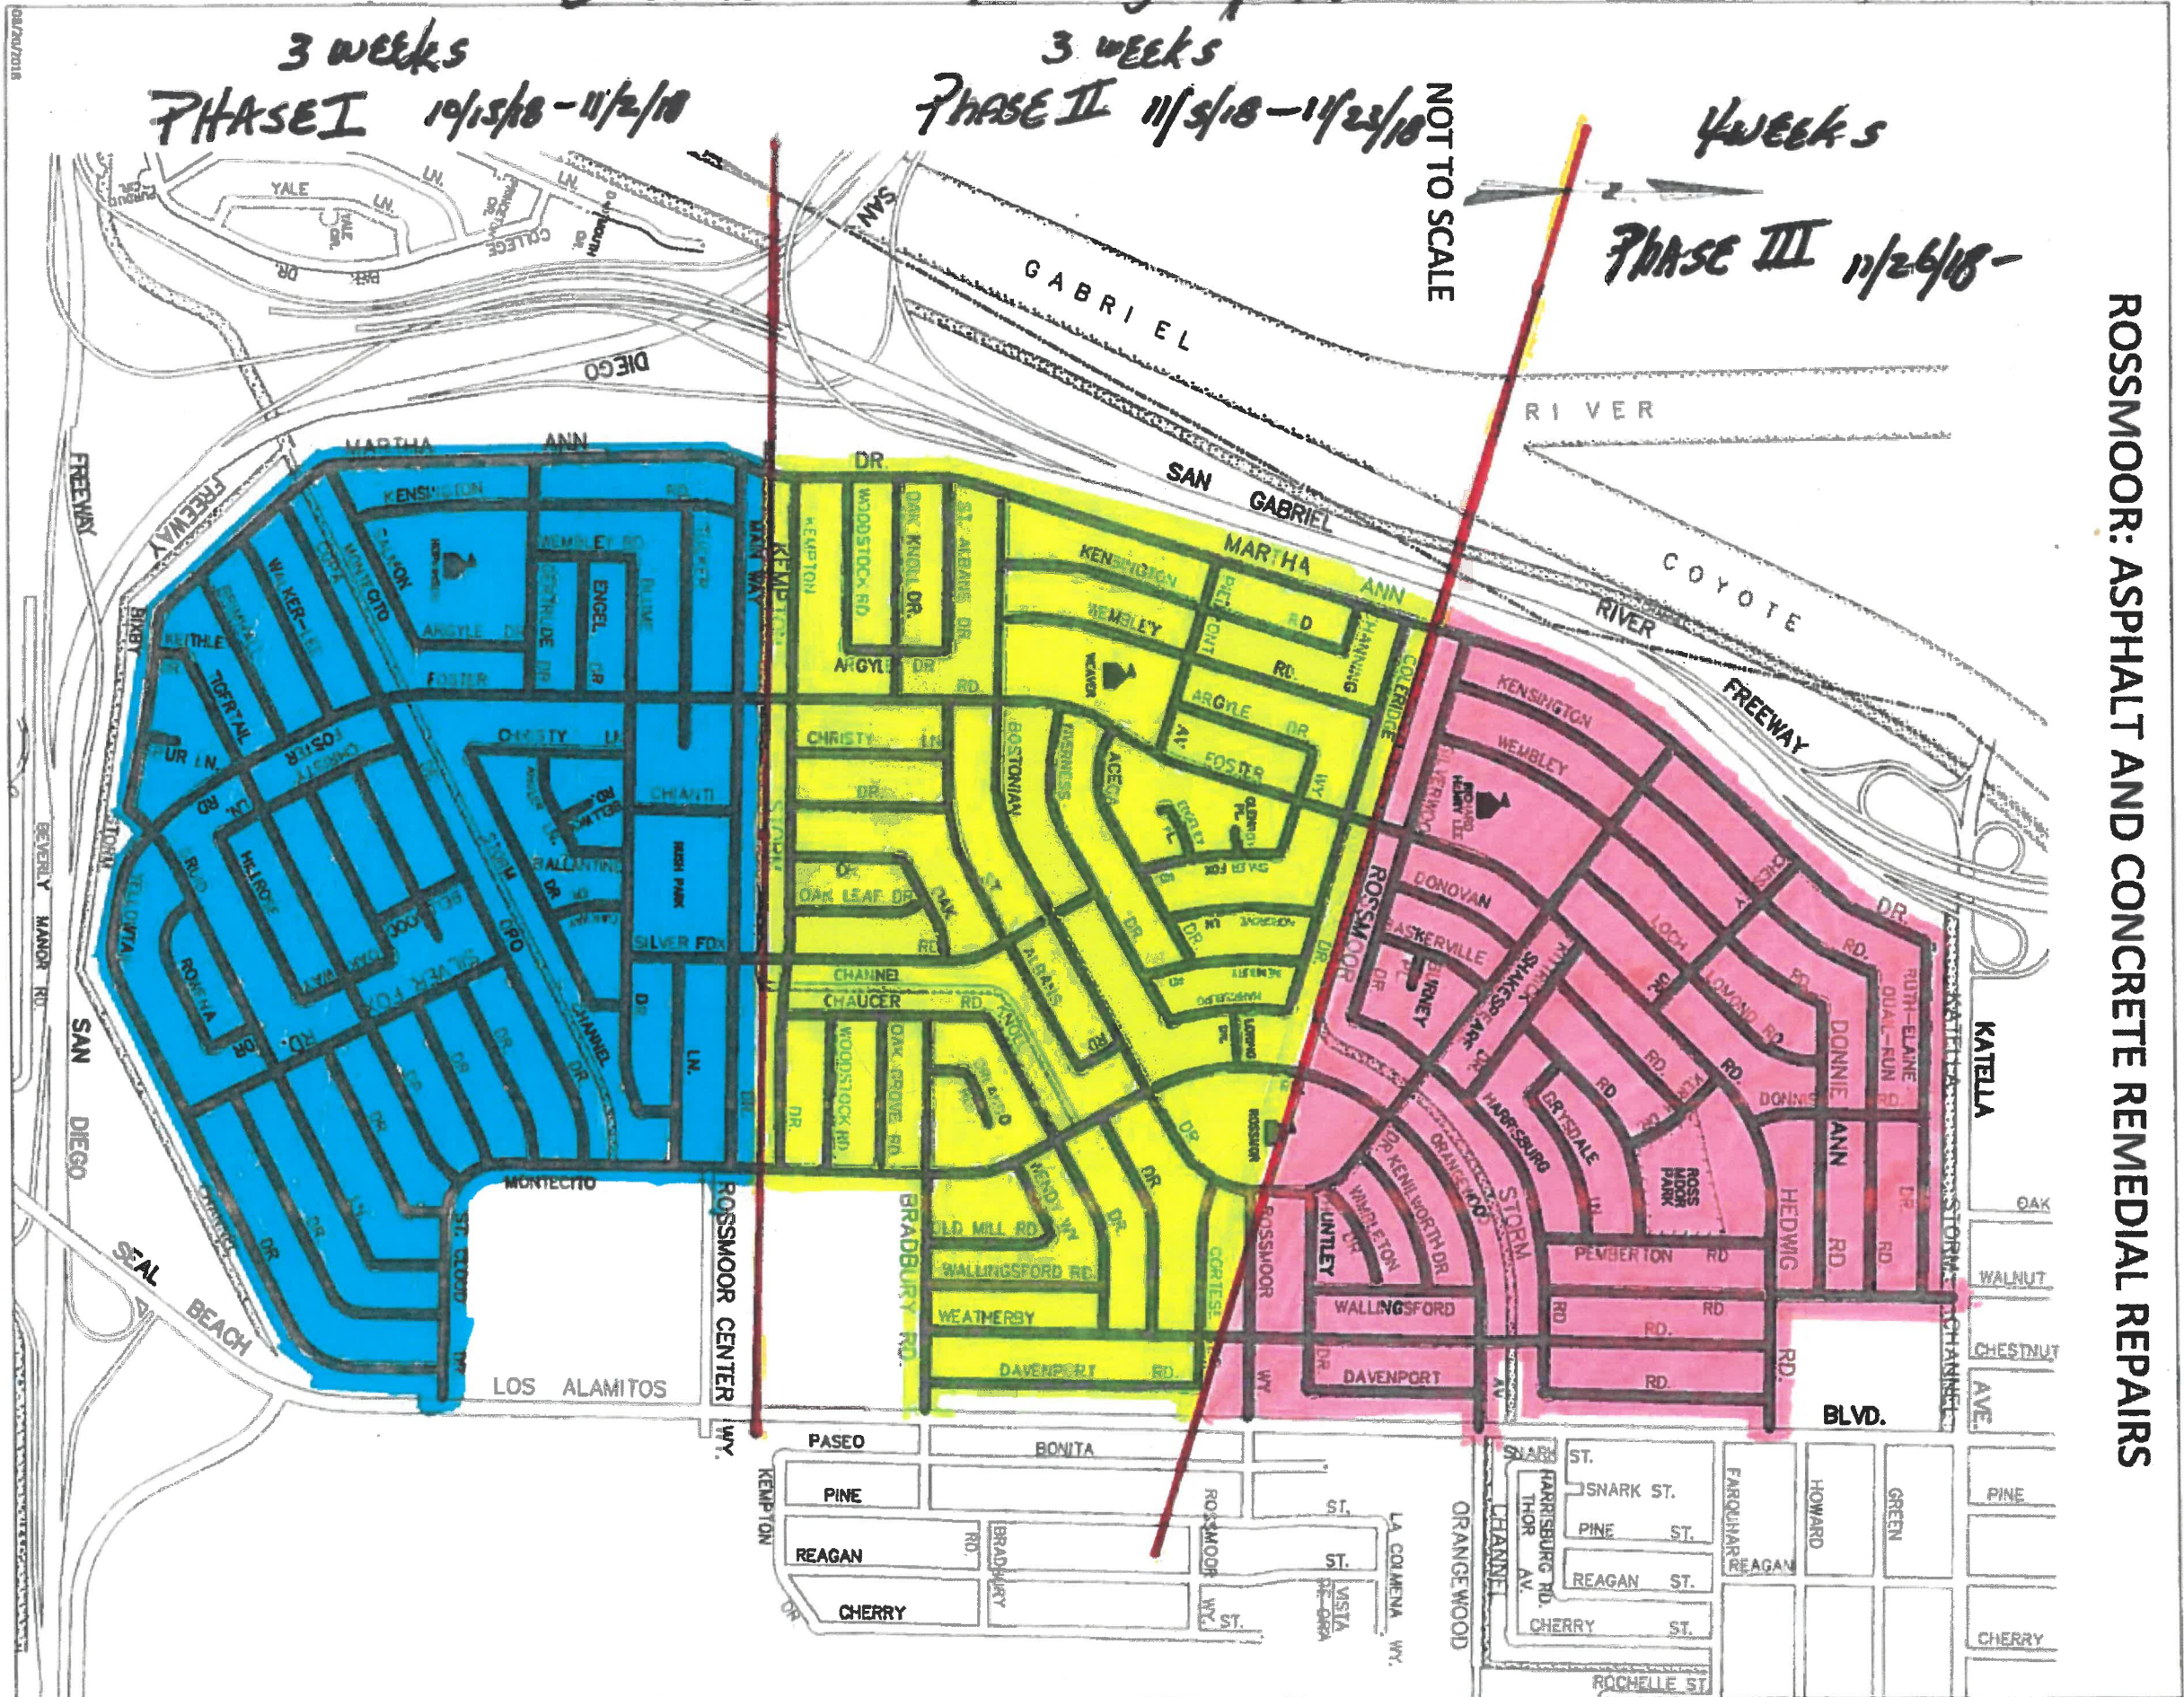

ROSSMOOR: ASPHALT AND CONCRETE REMEDIAL REPAIRS