
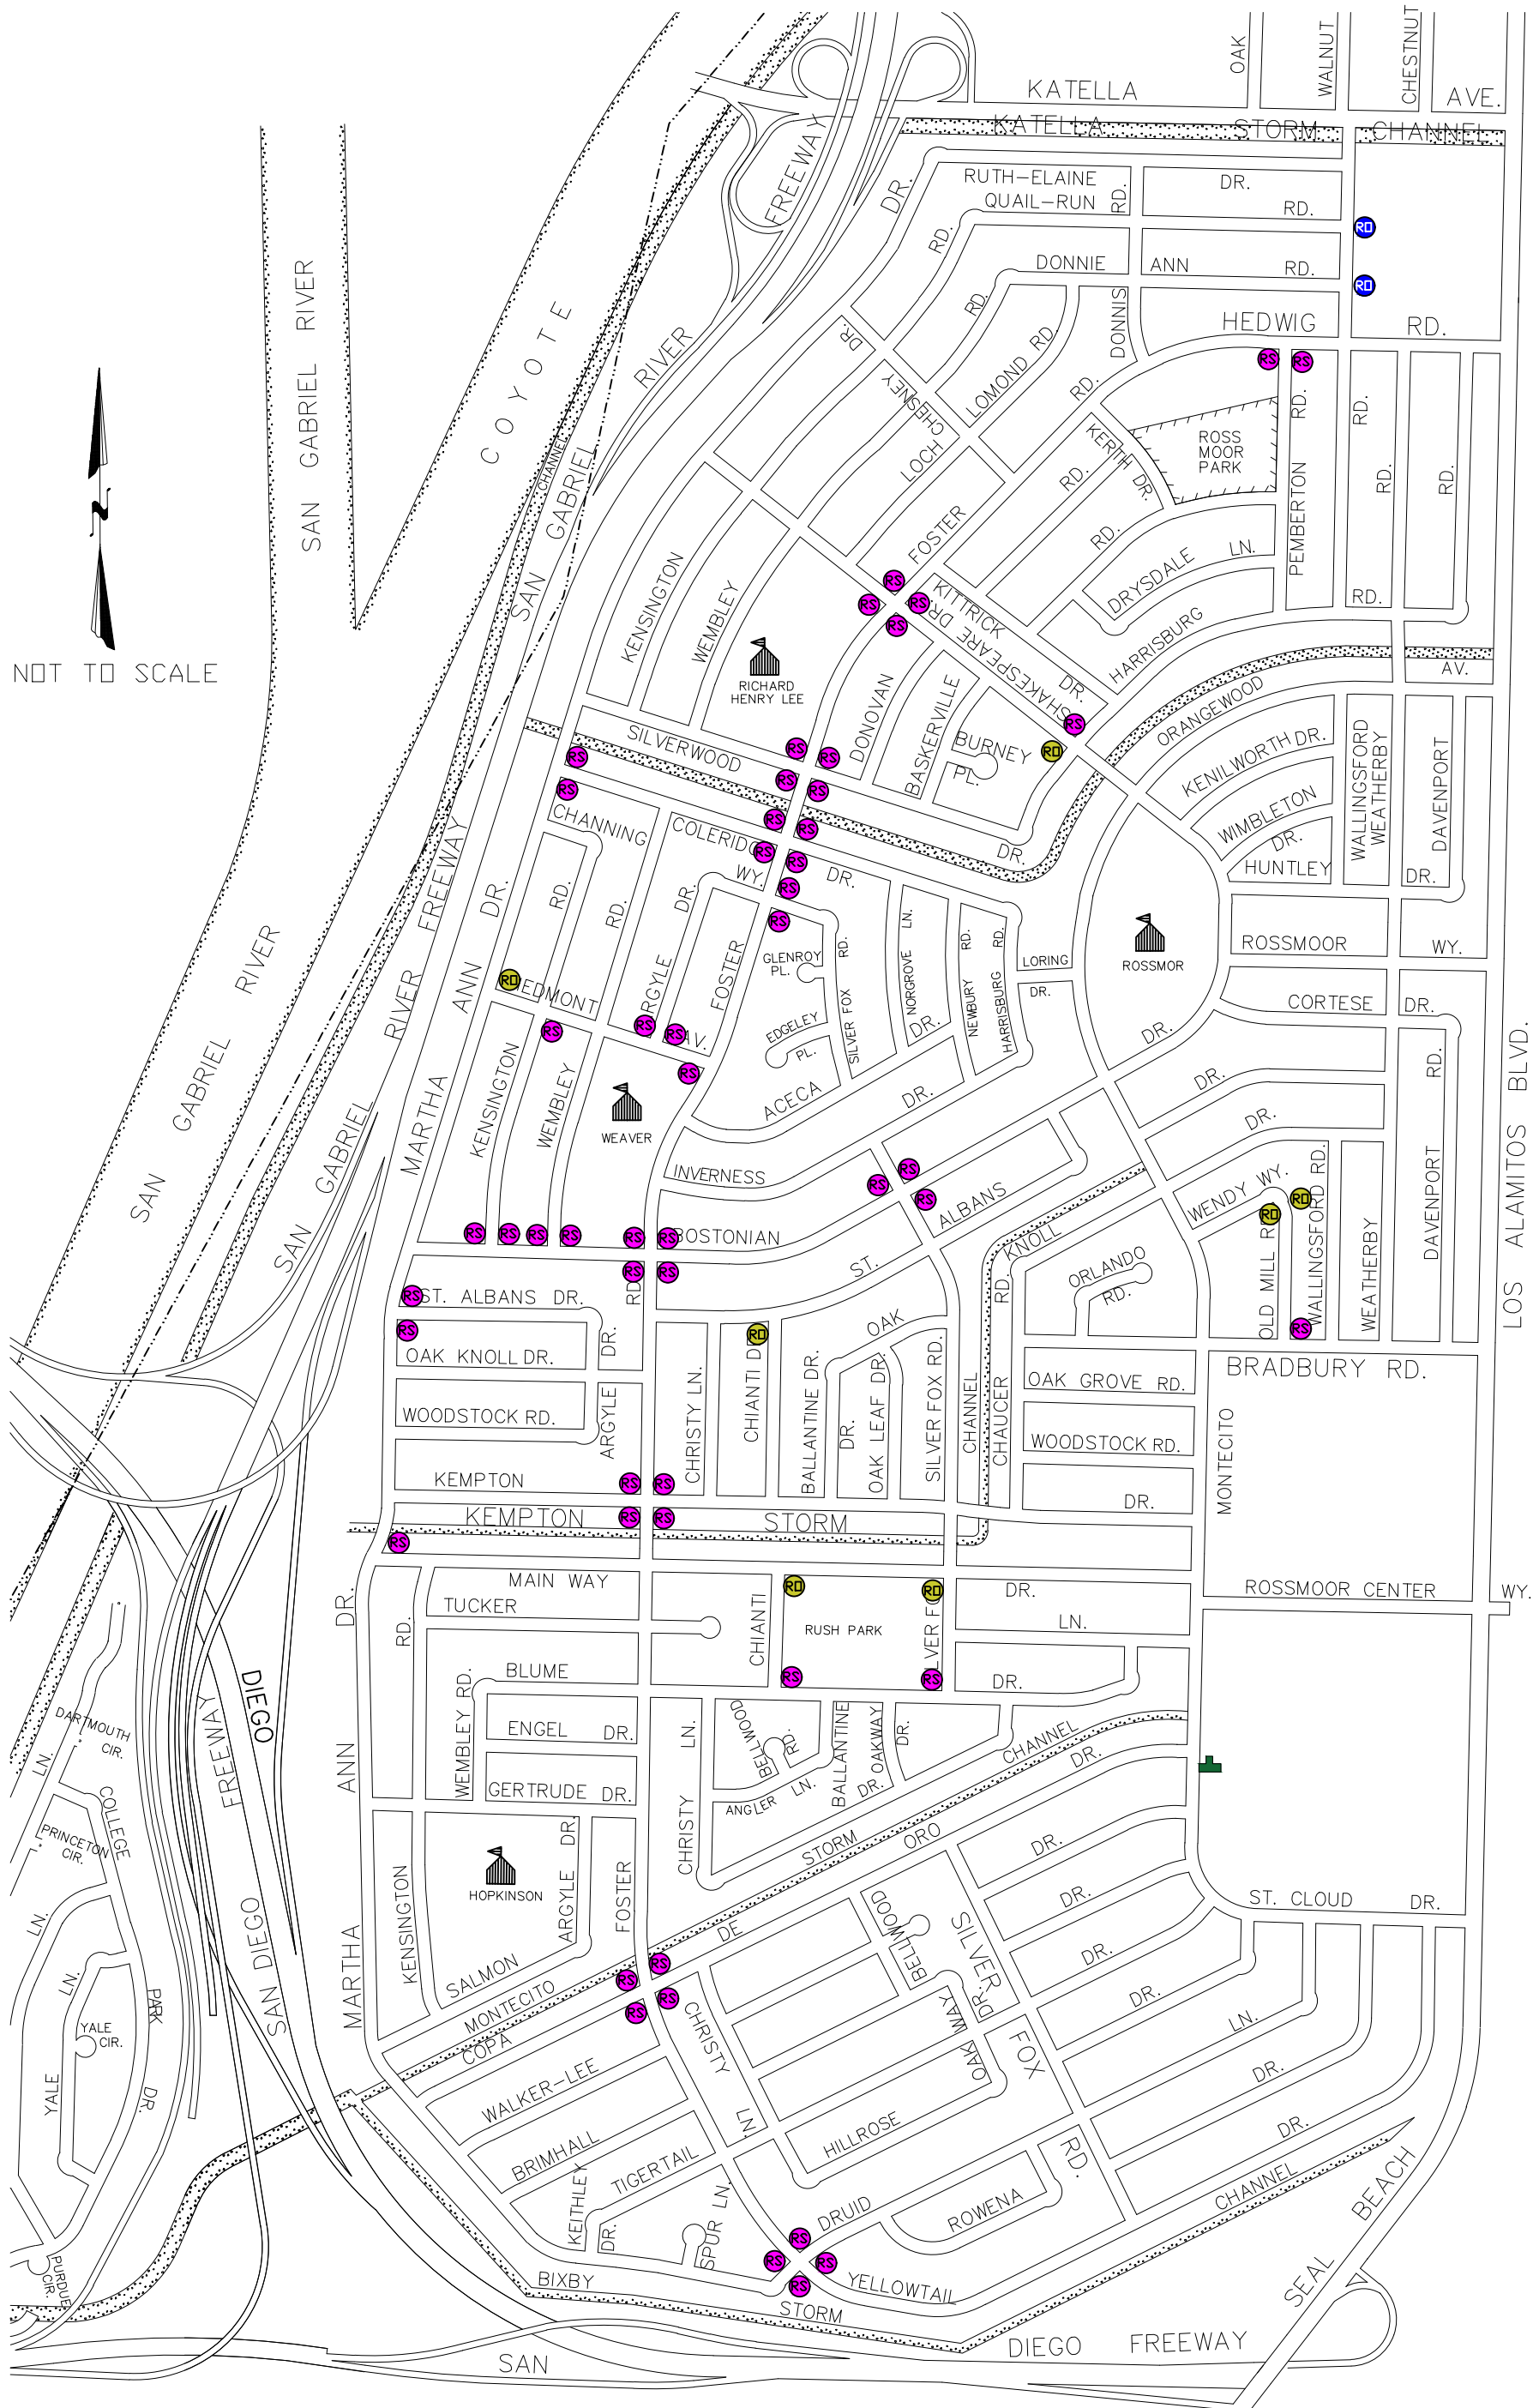


# ROSSMOOR: PHASE 1A RAMP REMEDIAL REPAIR LOCATIONS

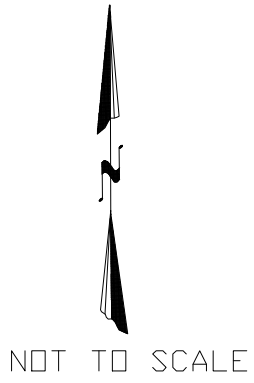

LEGEND	
	52 RAMP & SPANDEL TYPE 2
	7 RAMP ONLY TYPE 2
	2 RAMP ONLY TYPE 4
	1 CUSTOM CURB RAMP